


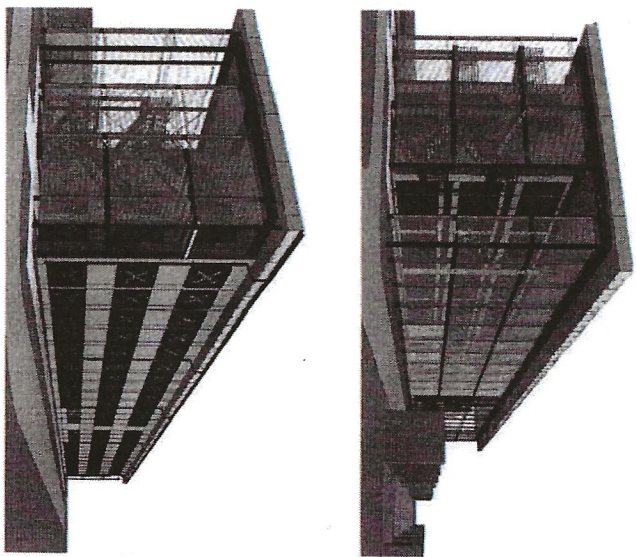


L&K ARCHITECTS  
 45 W. Campbell St.  
 Raleigh, NC 27603  
 Phone: 919.877.2222  
 www.lkarchitects.com

**NORTHERN DATA PHASE III**  
 121 Industrial Drive Maysville,  
 GA 30558



SITE MAP

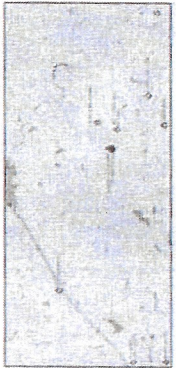

AREA MAP

CONTACTS		
<b>Architect:</b>	<b>Client:</b>	<b>Steel Erection Contractor:</b>
L&K Architects 45 W. Campbell St. Raleigh, NC 27603 Phone: 919.877.2222 www.lkarchitects.com	Northern Data 121 Industrial Drive Maysville, GA 30558 Phone: 404.833.2222 www.northern-data.com	Steel Erection Contractors 1000 S. Salisbury St. Maysville, GA 30558 Phone: 404.833.2222 www.steelerection.com
<b>Structural:</b>	<b>M/E/P:</b>	
Northern Data 121 Industrial Drive Maysville, GA 30558 Phone: 404.833.2222 www.northern-data.com	Woods Engineering 1000 S. Salisbury St. Maysville, GA 30558 Phone: 404.833.2222 www.woodseng.com	

SHEET LIST	
Sheet Number	Sheet Name
001	Site Plan
002	Foundation
003	Structural Steel
004	Roof Deck
005	Roof Truss
006	Roof Joist
007	Roof Shear
008	Roof Deck
009	Roof Truss
010	Roof Joist
011	Roof Shear
100	Roof Deck

**NORTHERN DATA PHASE III**  
 121 INDUSTRIAL DRIVE MAYSVILLE, GA 30558

#	REV	DATE

G001



LANDON ASSOCIATES, INC.  
1319 Oldham Road, Suite 100  
Maysville, GA 30558  
www.landon.com 770.421.2225

**NORTHERN DATA PHASE**  
**III**  
121 Industrial Drive Maysville,  
GA 30558






DATE: 01/11/2011 10:00 AM  
PROJECT: NORTHERN DATA PHASE III  
DRAWING: 121 INDUSTRIAL DRIVE MAYSVILLE, GA 30558  
SCALE: AS SHOWN  
SHEET: 1 OF 1

#	Rev	Date



OPERATOR  
DESIGNER  
CHECKER  
**A401**

DATE: 01/11/2011 10:00 AM  
PROJECT: NORTHERN DATA PHASE III  
DRAWING: 121 INDUSTRIAL DRIVE MAYSVILLE, GA 30558  
SCALE: AS SHOWN  
SHEET: 1 OF 1

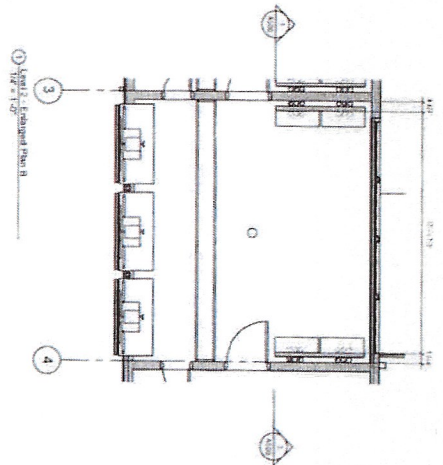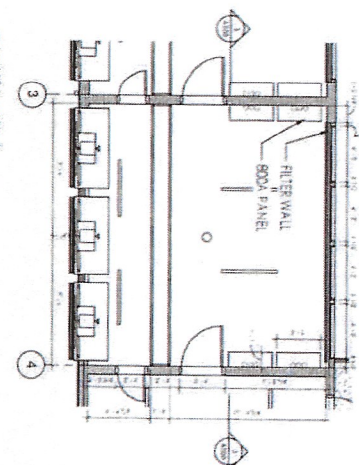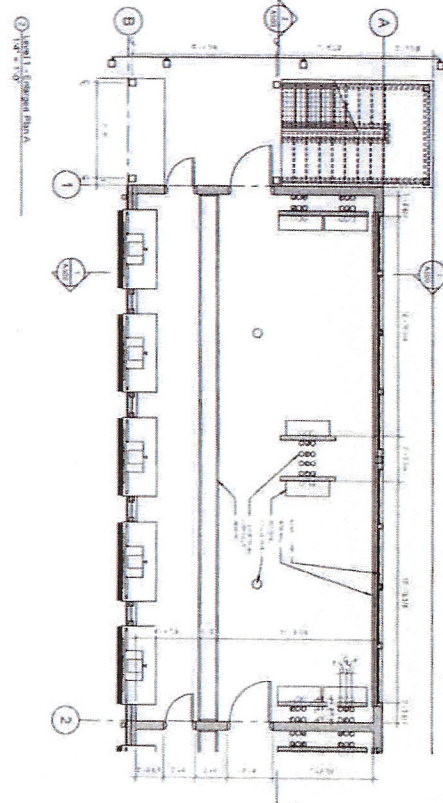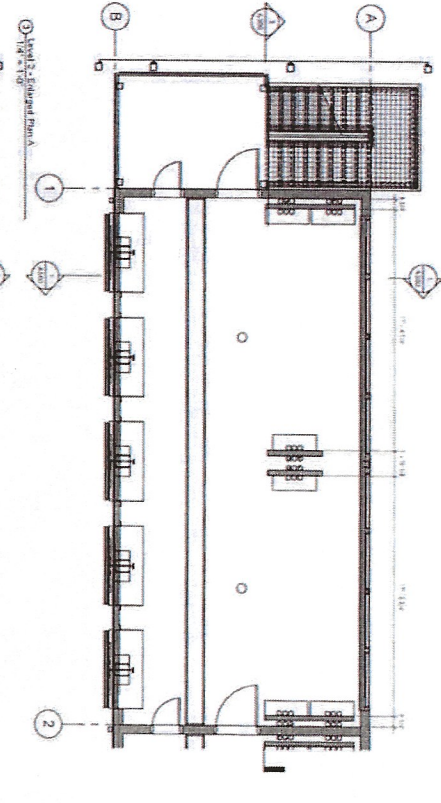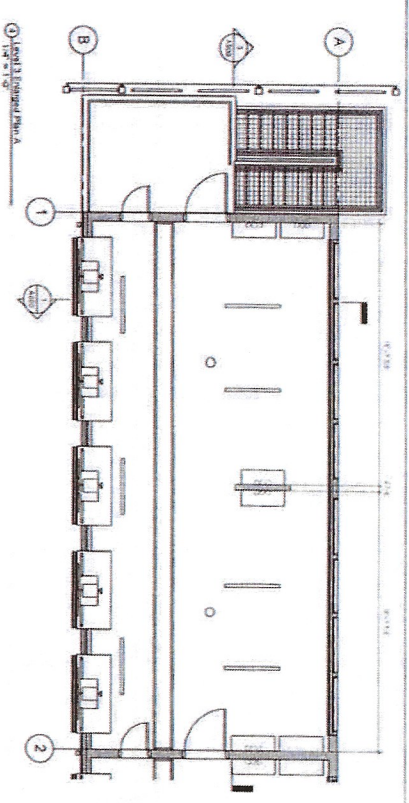

DORR INDUSTRIES, INC.  
4150 Colton  
Riverside, CA 92515  
www.dorri.com // 714.842.1222

**NORTHERN DATA PHASE III**  
121 Industrial Drive Maysville,  
GA 30558


#	Rev	Date




**A200**

DESIGNED BY  
DRAWN BY  
CHECKED BY  
DATE

11/14/11

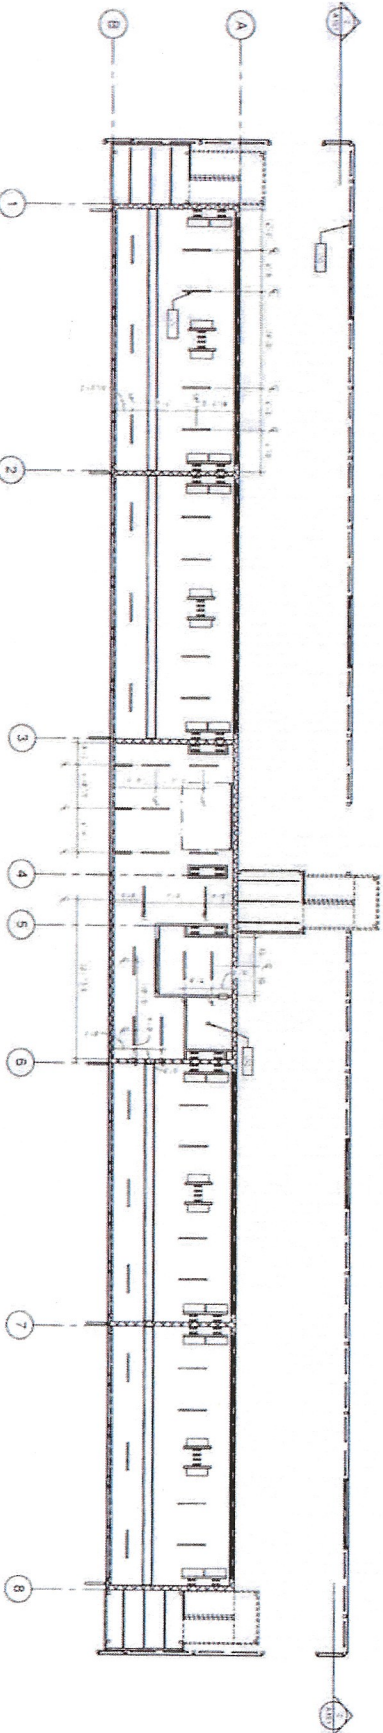

11/14/11

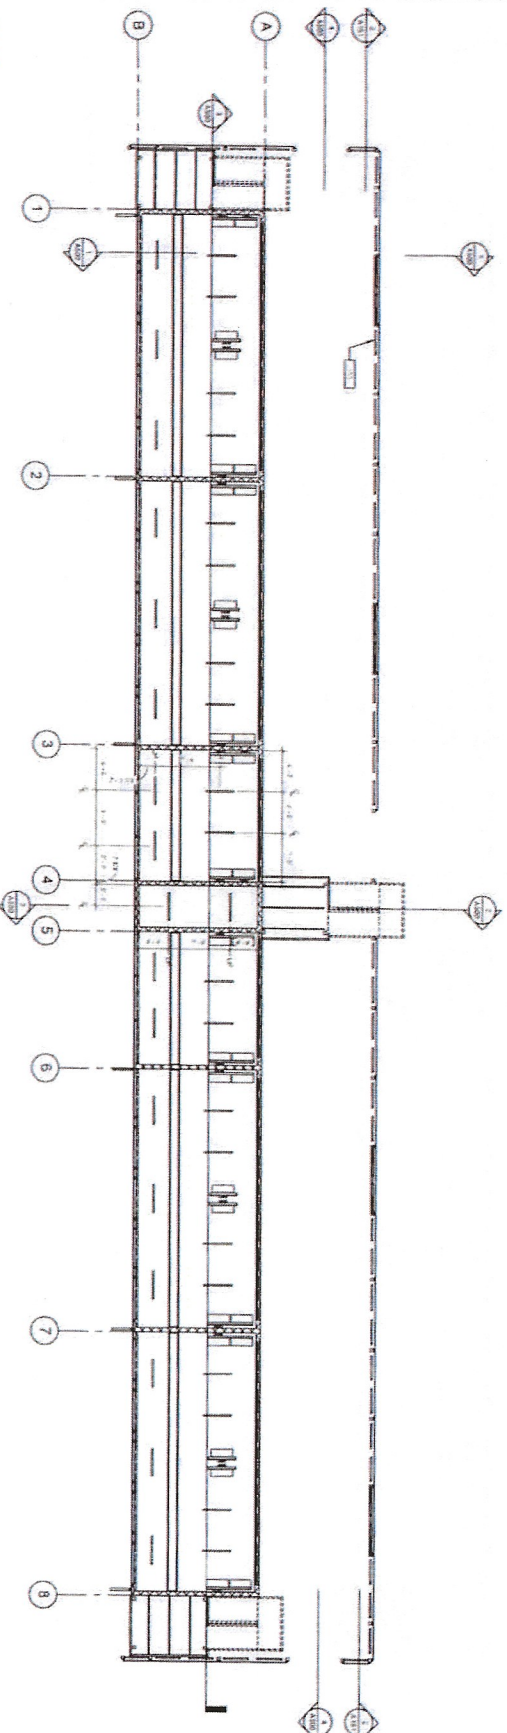

**NORTHERN DATA PHASE III**

121 Industrial Drive Maysville, GA 30558

LANNON BUILDERS, INC.  
 41 W. COMING ST. SUITE 200  
 MARIETTA, GA 30067  
 WWW.LANNONBUILDERS.COM TEL: 770.424.2222



#	REV	DATE

**A150**

REVISIONS






K&K Architecture, Inc.  
4500 Peachtree Industrial Blvd.  
Atlanta, GA 30355  
www.kandk.com // 770.442.2222


**NORTHERN DATA PHASE**  
**III**  
121 Industrial Drive Maysville,  
GA 30558

#	Rev	Date

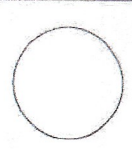


OWNER: DATA  
CONSULTANT: K&K


3D Views  
**A900**

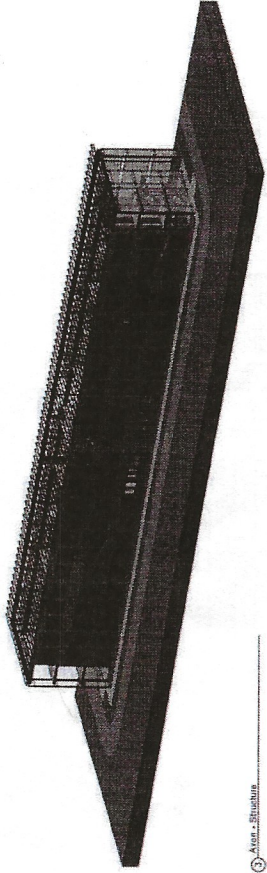
③ West Elevation

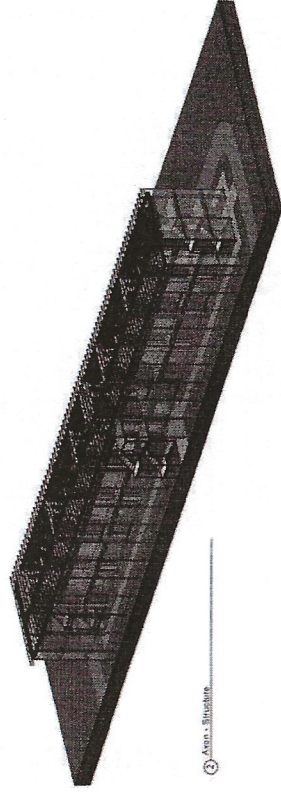


④ East Elevation

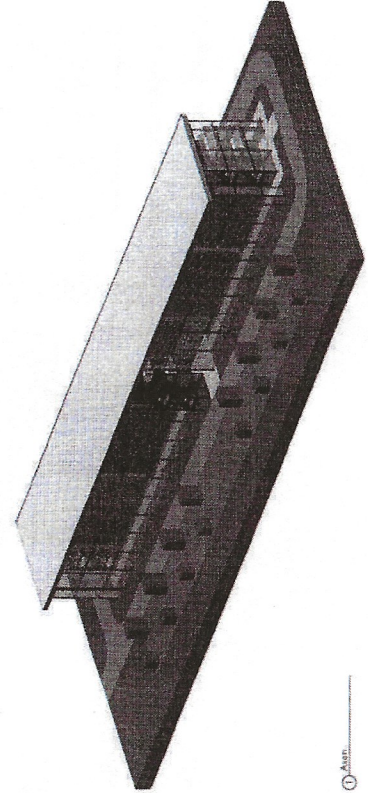


① North Elevation

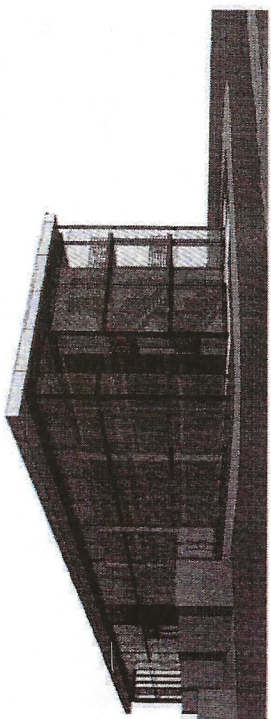

② Vertical Section

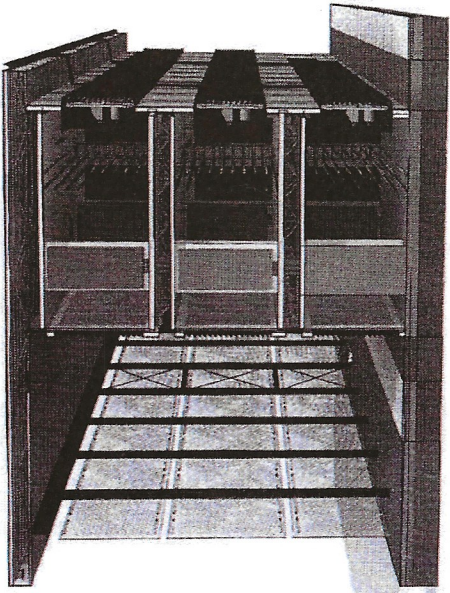

⑤ Structural Section

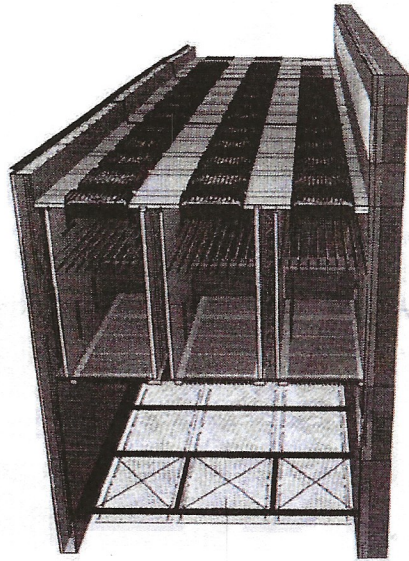

④ Structural Section






LAMSON ARCHITECTS INC.  
654 Grand Street  
Berkeley, CA 94703  
www.lamson.com // 415 842 2222




# NORTHERN DATA PHASE III

121 Industrial Drive Mayville, GA 30558

#	Rev	Date

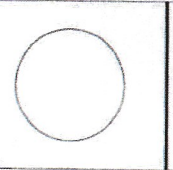

**A400**  
Site sections

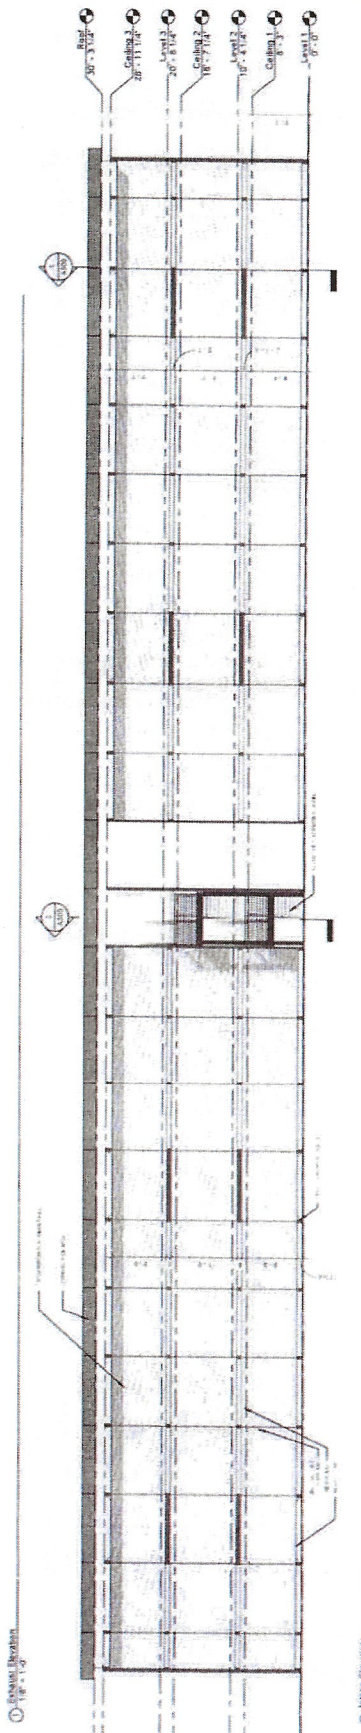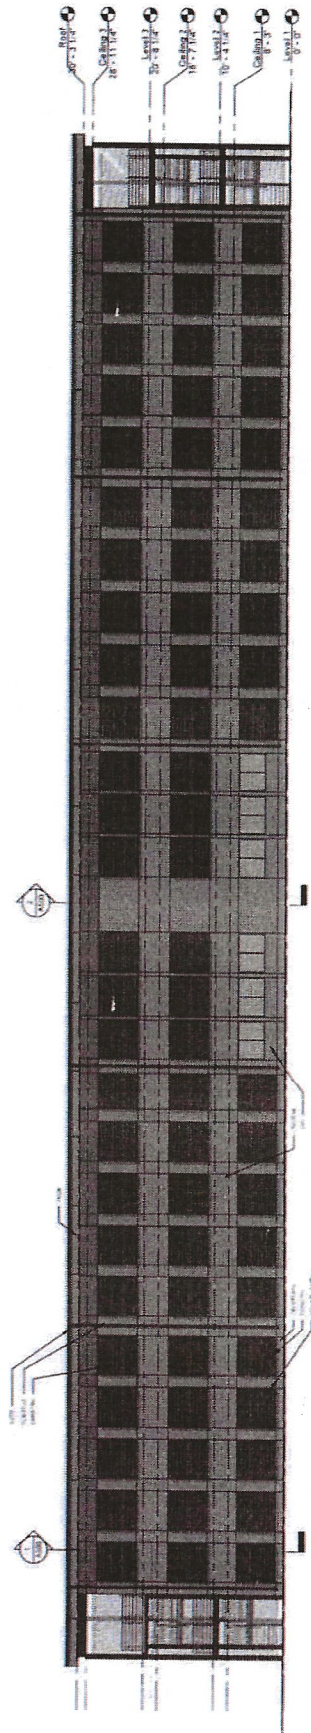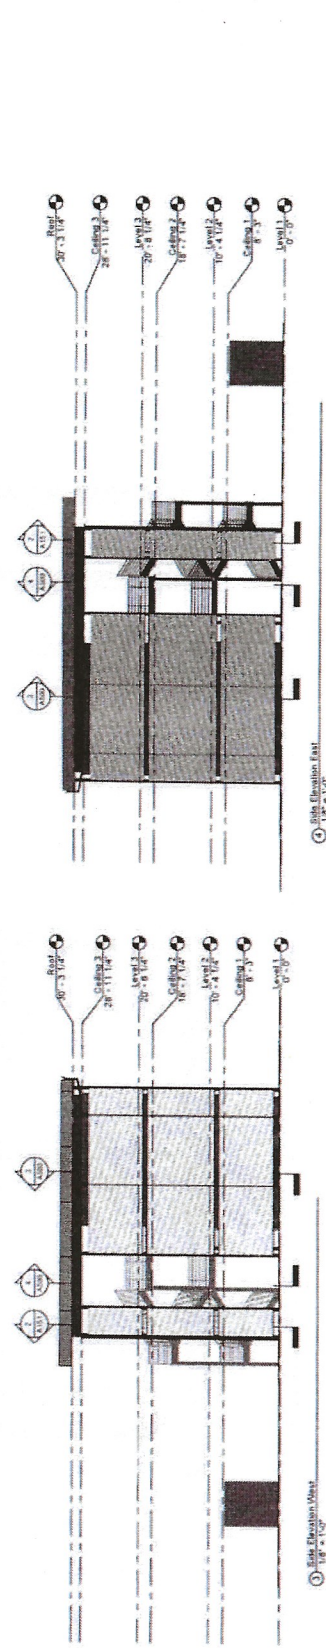

Side Elevation  
1/8" = 1'-0"



ARCHITECTURAL FIRM  
 121 Industrial Drive Maysville,  
 GA 30558  
 www.karchitect.com // 770-441-2222


**NORTHERN DATA PHASE**  
 III  
 121 Industrial Drive Maysville,  
 GA 30558

#	Rev	Date




PROJECT NO. 121  
 121 Industrial Drive Maysville, GA 30558

ARCHITECTURAL FIRM  
**A002**

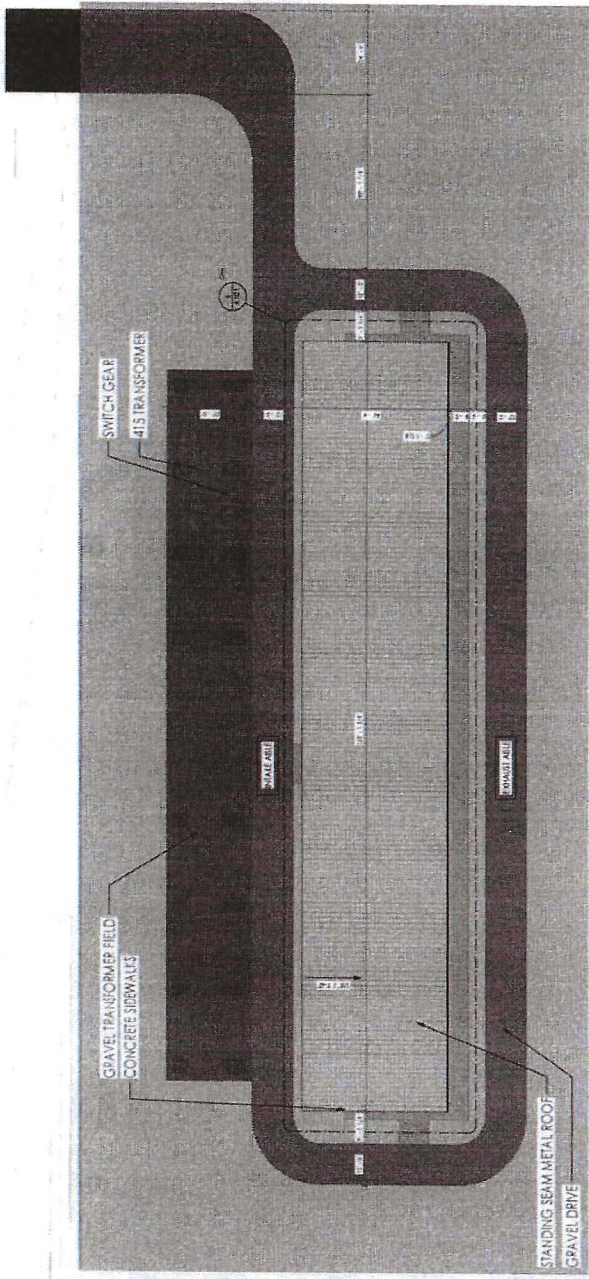

Architectural Site Plan  
 1/8" = 1'-0"

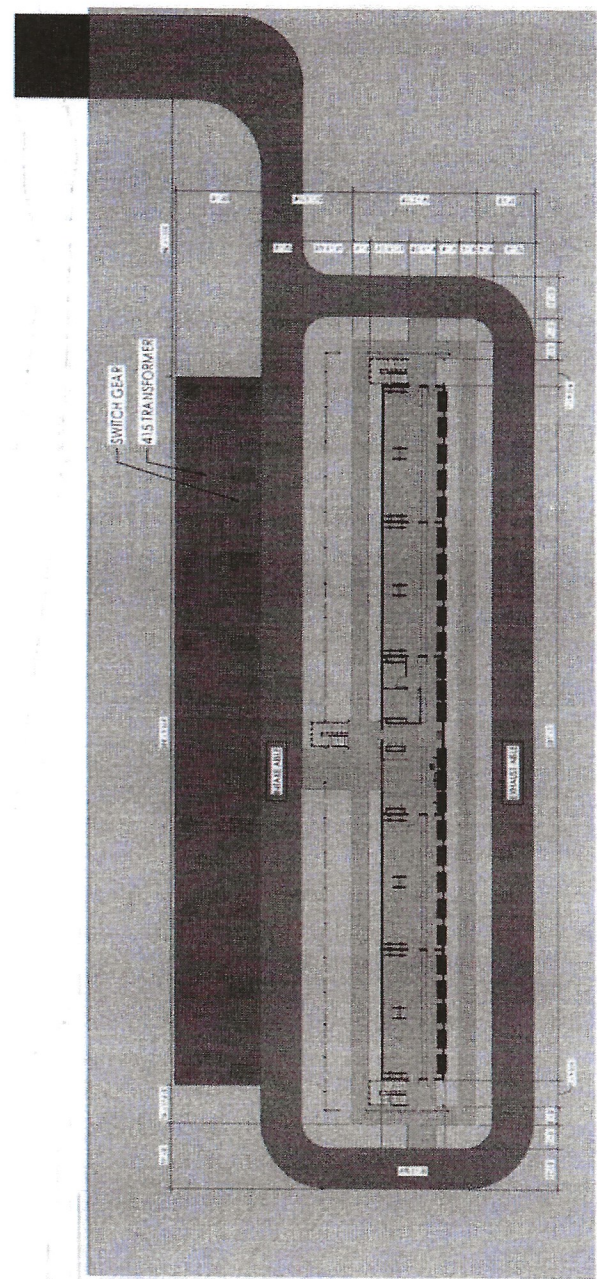

Architectural Site Plan  
 1/8" = 1'-0"